


PLAN 3^o ETAGE

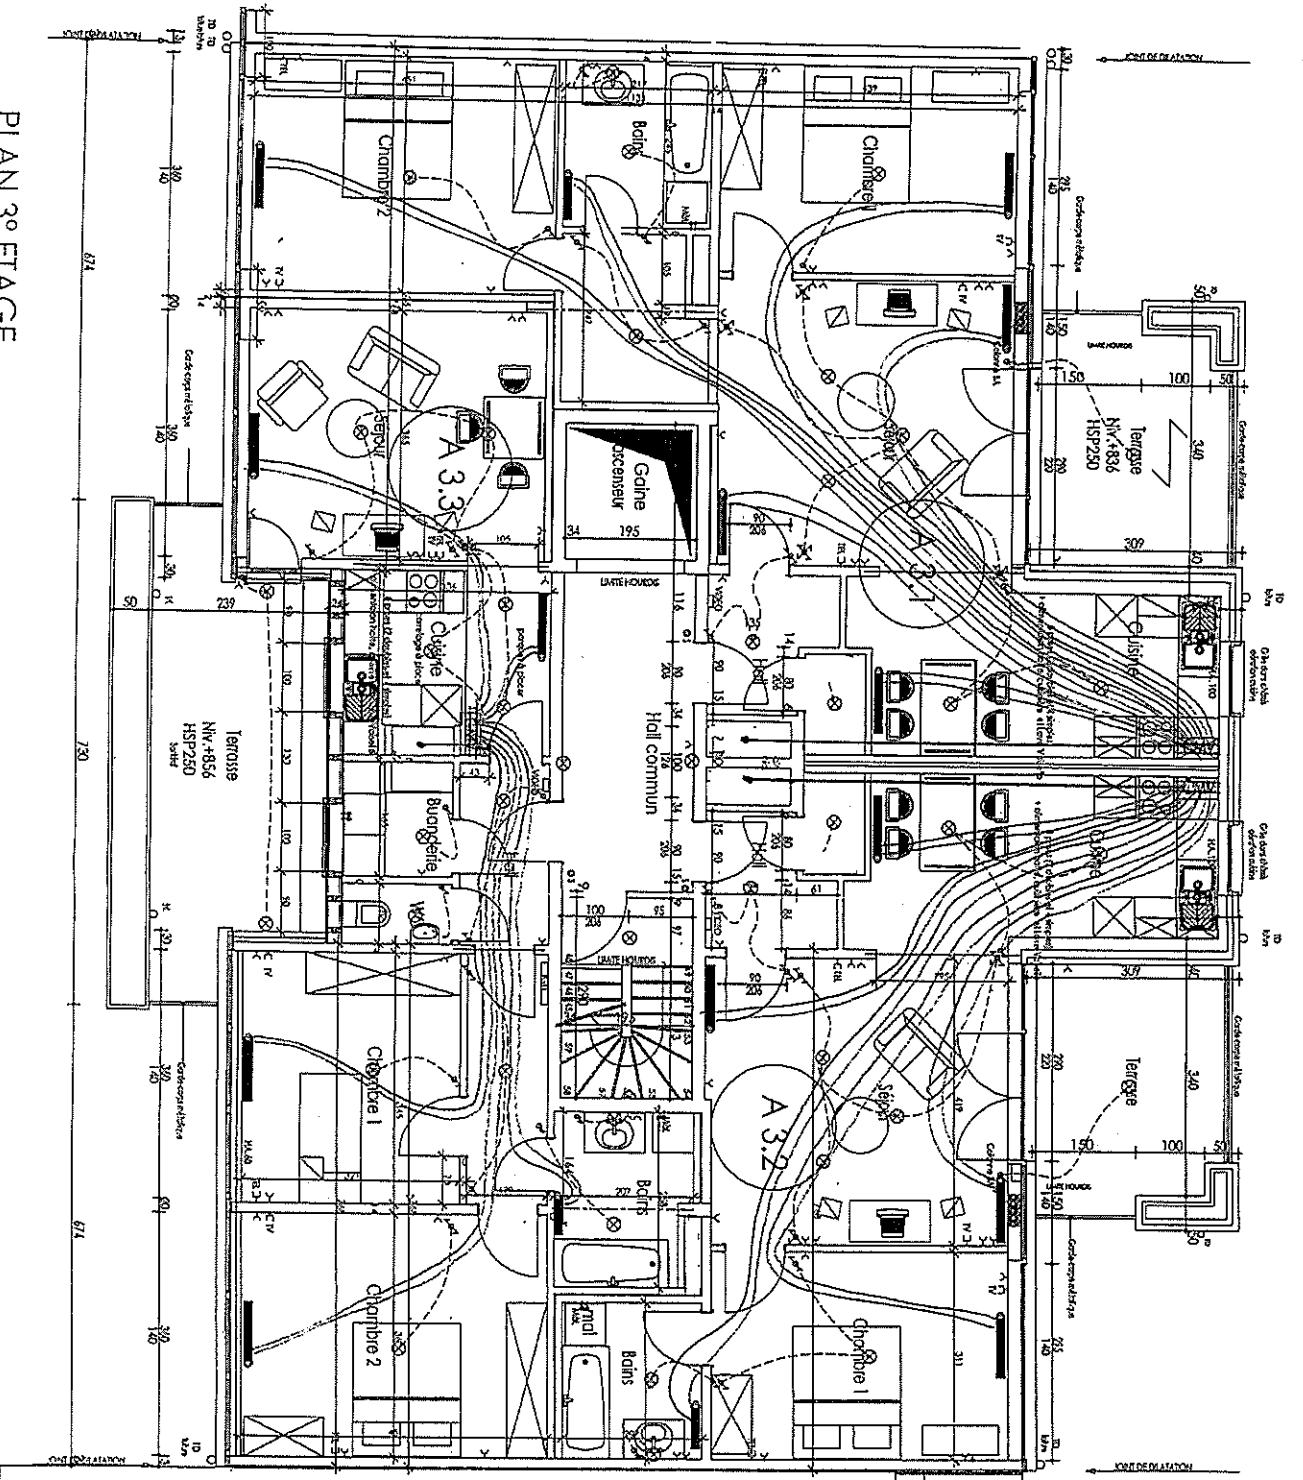

BATIMENT
MITOYEN

	2205105
	COLOMBUS
45. m	

O.S. & J. S. Colombus