


PLAN 1^o ETAGE

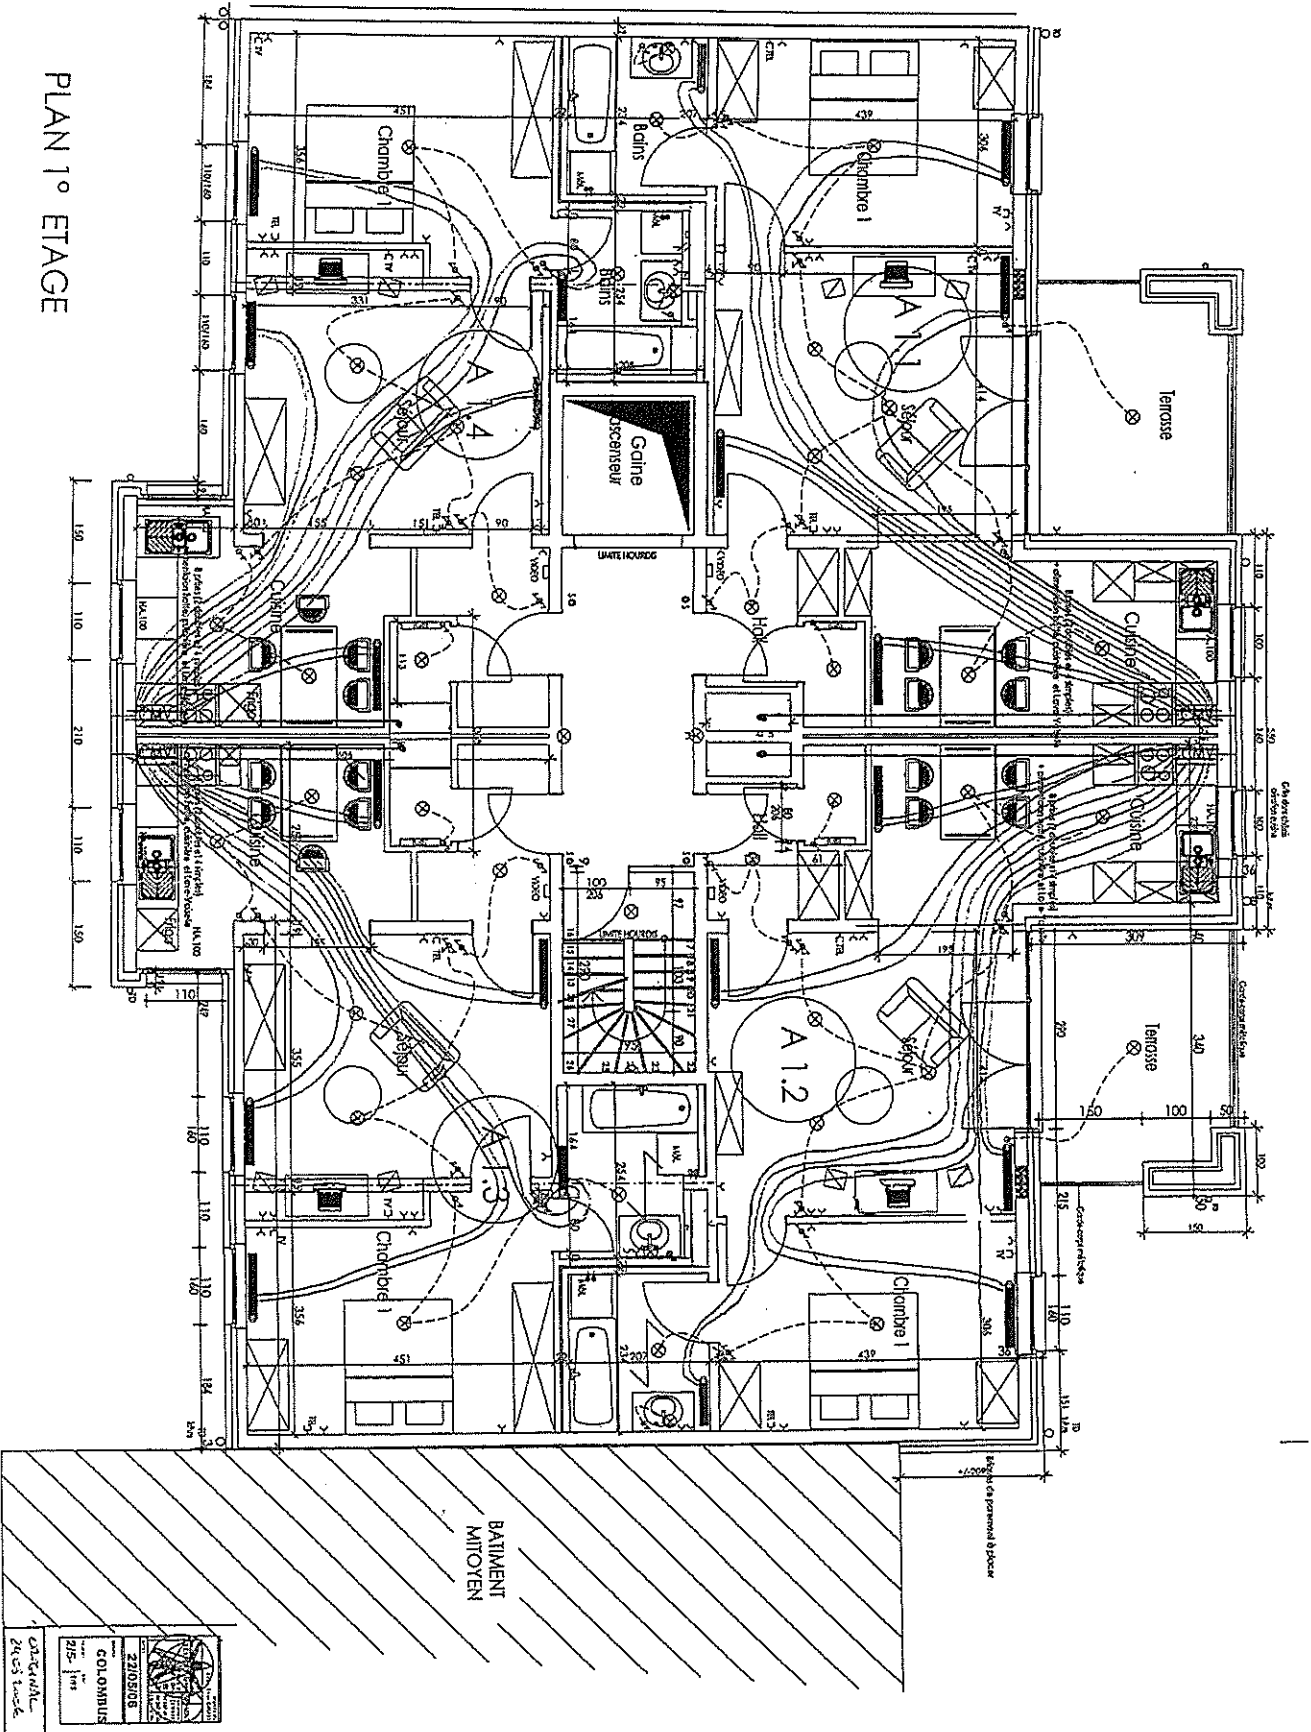

	23/03/08
	COLONNUS
07/5-11/11	
CARTELLI 24/03/2008	